


REVISIONS

LETTER:	DESCRIPTION:	DATE:	BY:

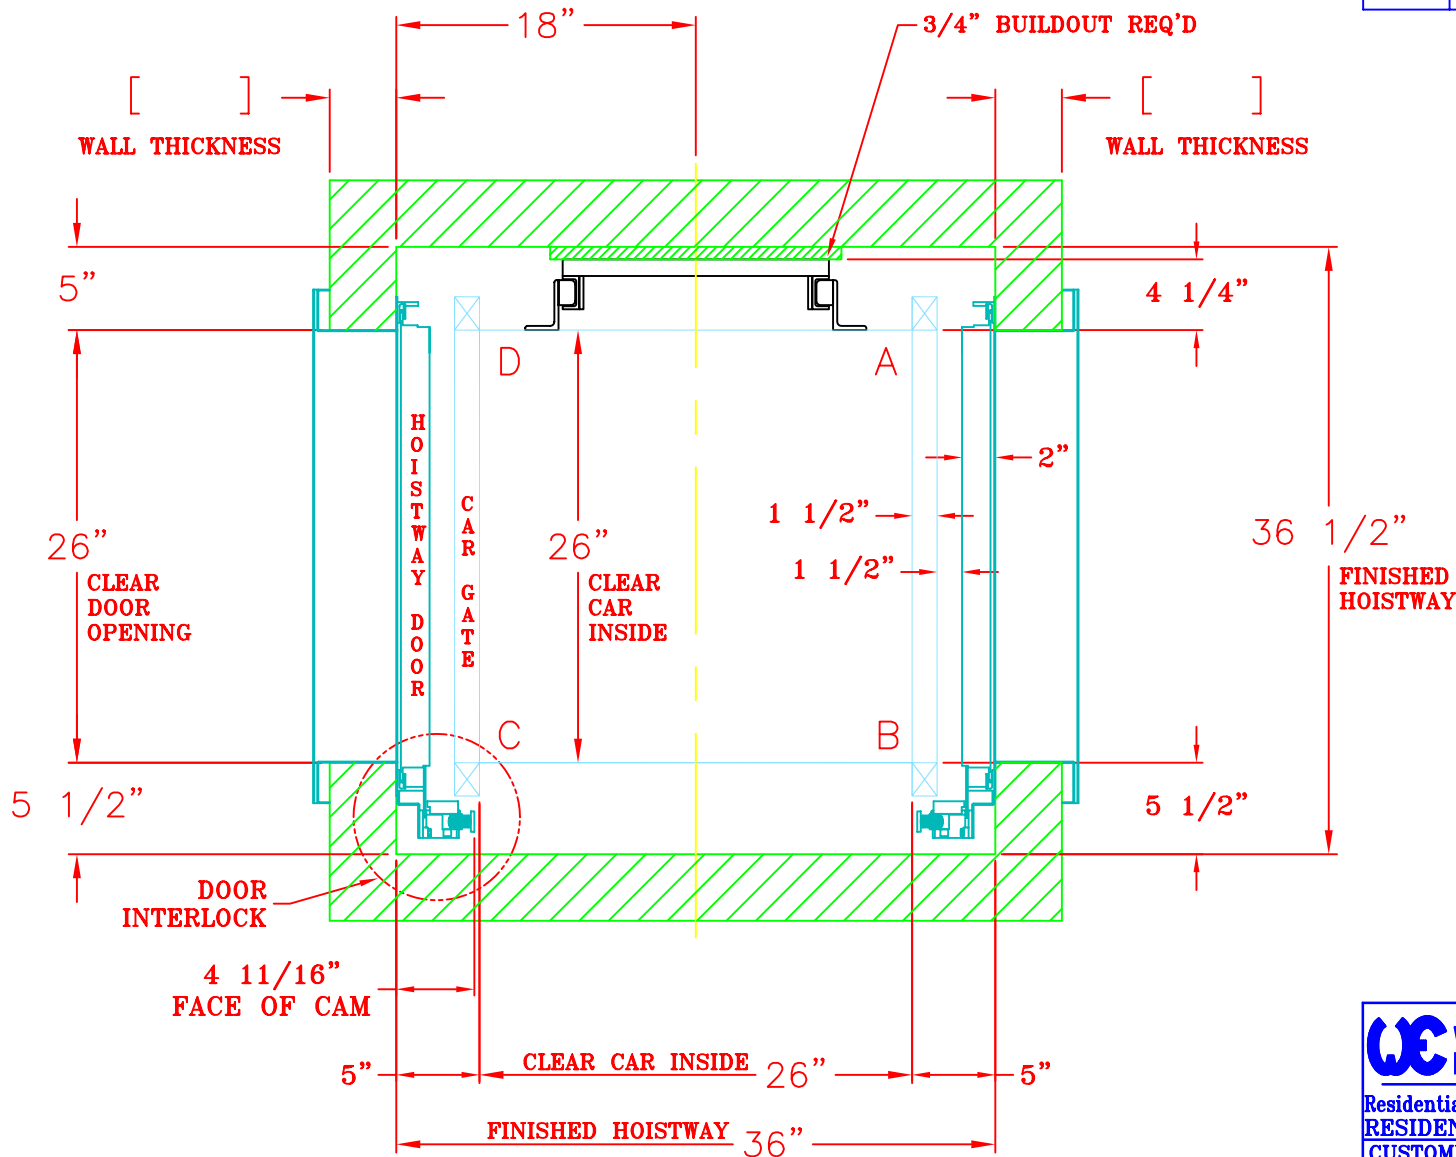

IMPORTANT INSTALLATION NOTE!

HOISTWAY DOOR WALLS MUST NOT BE ERECTED
UNTIL DOORS ARE SET IN PLACE

		1726 North Ballard Road Appleton, WI 54911 Phone: 800-238-8739	
		Residential Elevators * Wheelchair-Compatible Elevators RESIDENTIAL AND COMMERCIAL DUMBWAITERS	
CUSTOMER:			
CONTRACTOR:			
TITLE:		PACAWAITER HOISTWAY LAYOUT AB-DC OPENINGS W/ DOORS	
QUOTE NUMBER:			
DRAWN BY:	SCALE:	DWG. NO.	
APPD:	DATE:	C-001207	